


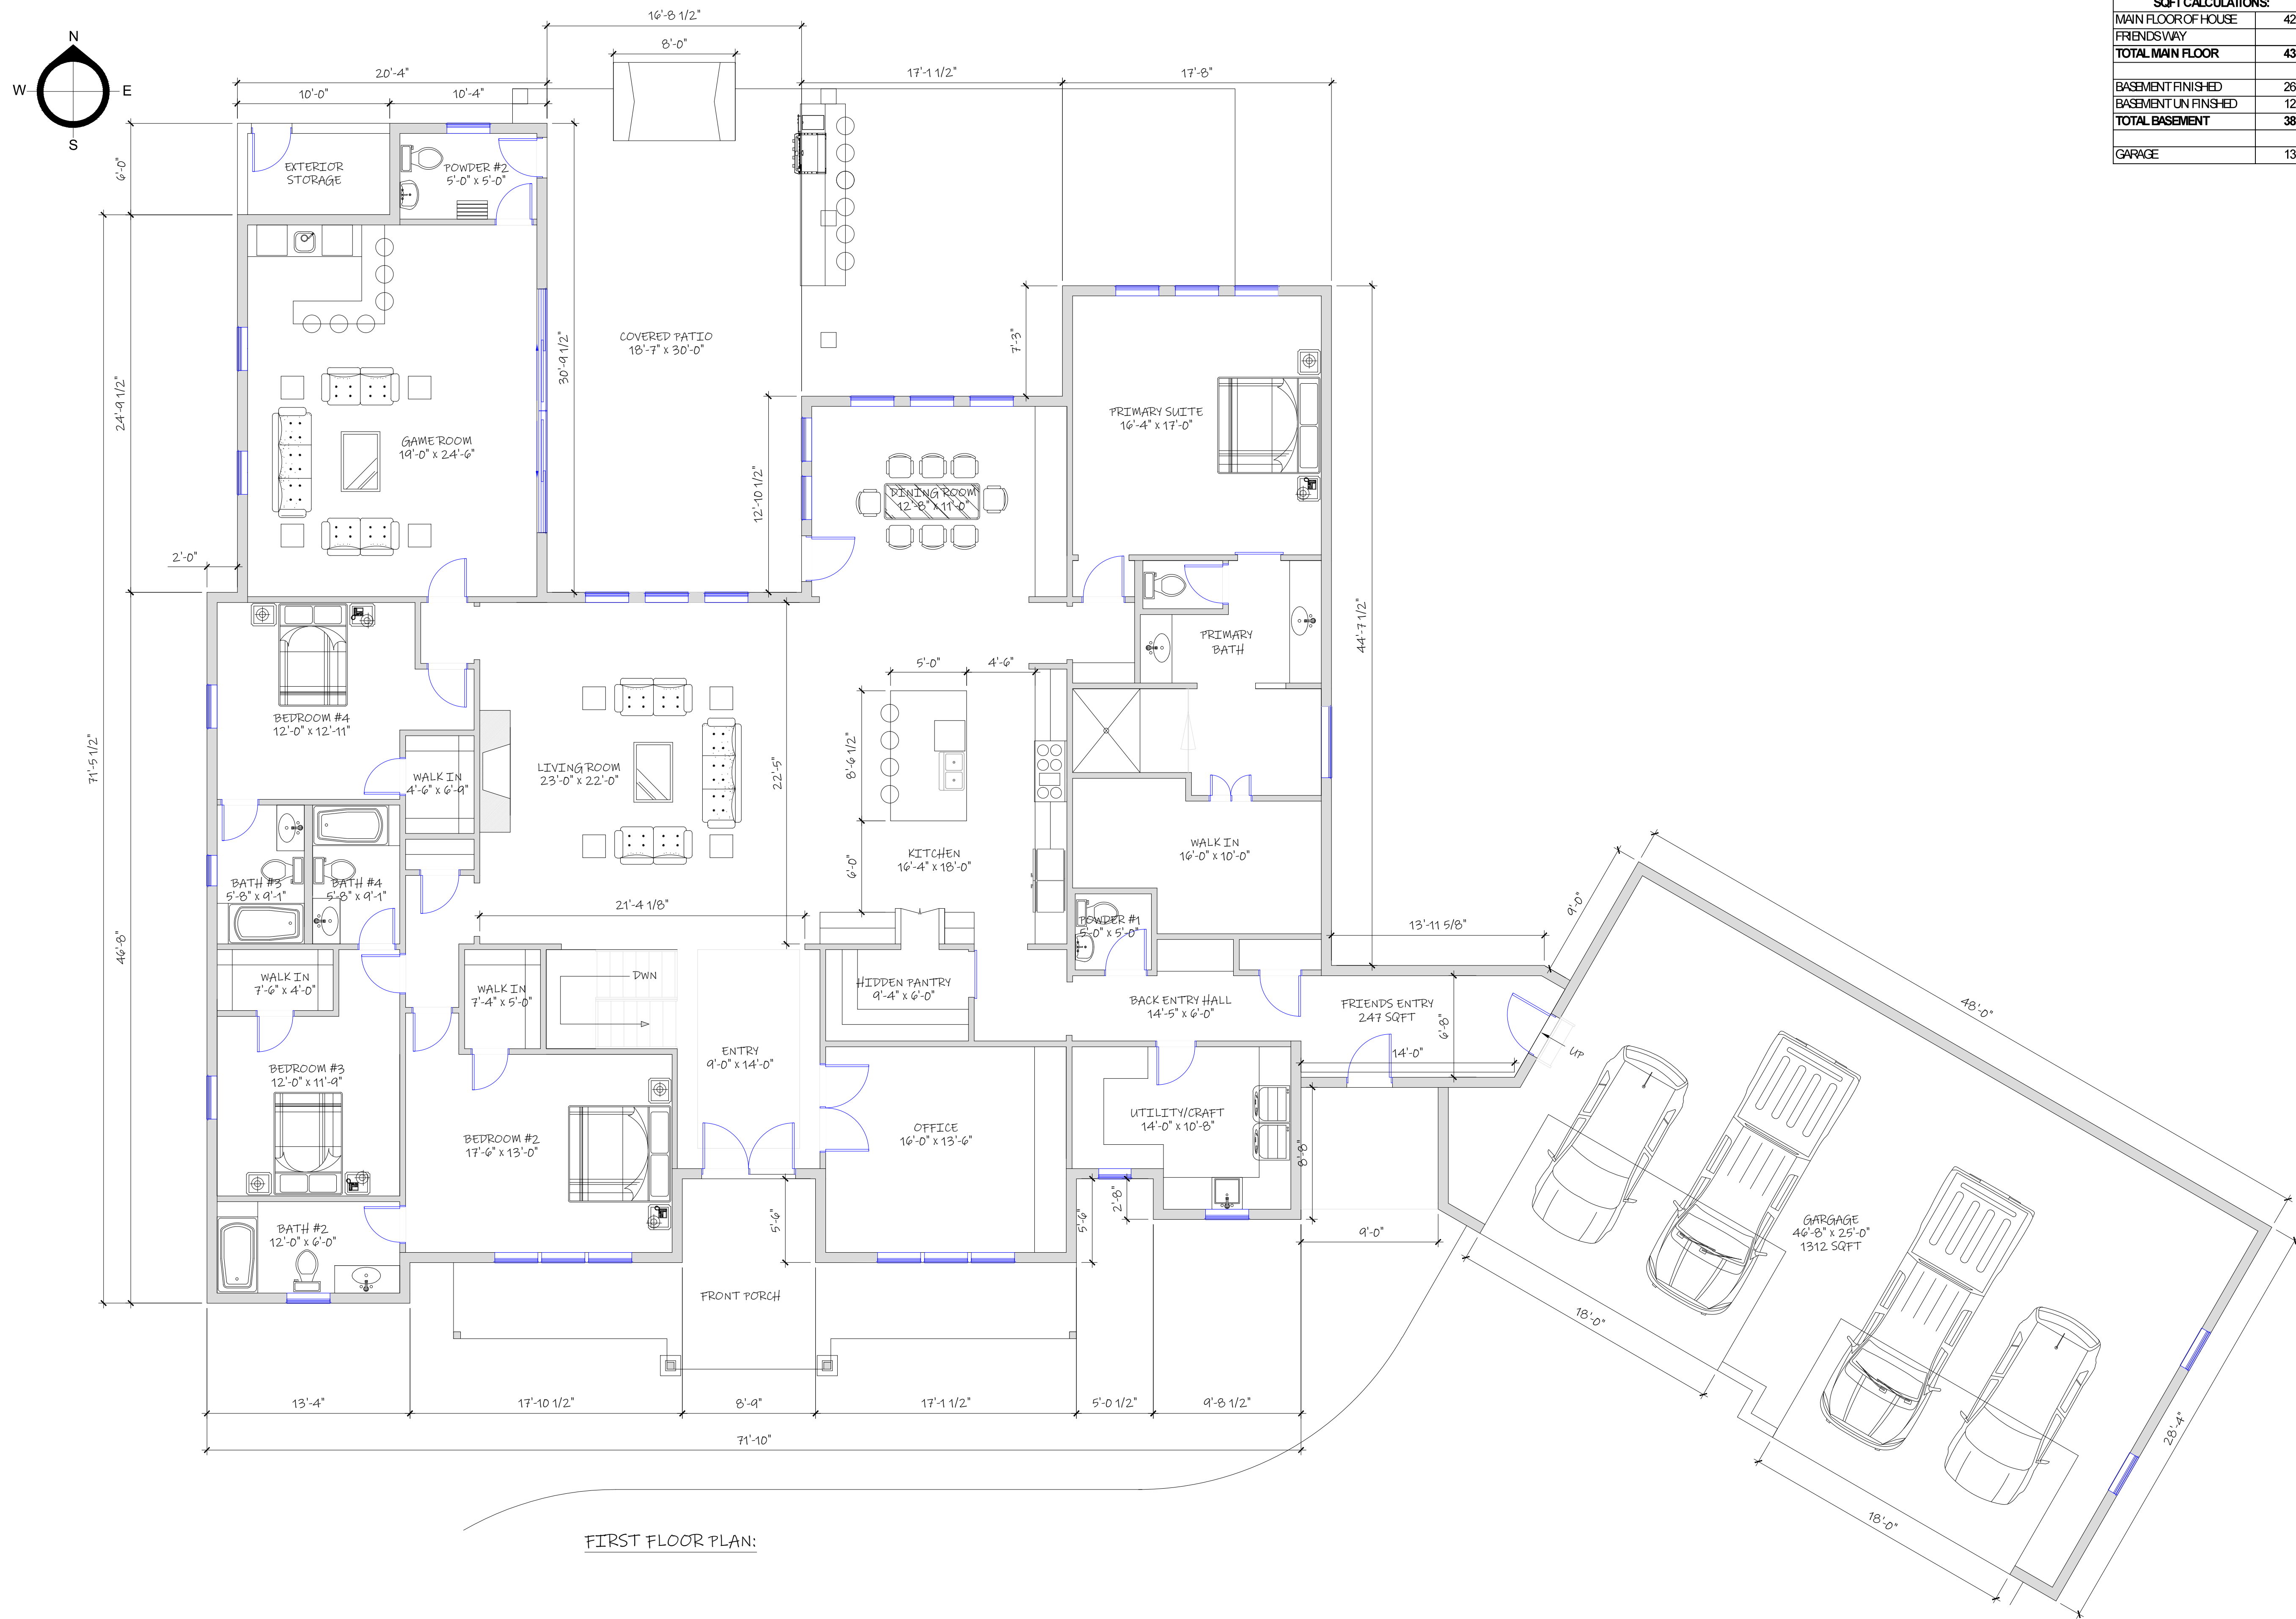


FIRST FLOOR PLAN:

SQFT CALCULATIONS:	
MAIN FLOOR OF HOUSE	4262
FRIENDSWAY	96
TOTAL MAIN FLOOR	4357
BASEMENT FINISHED	2601
BASEMENT UNFINISHED	1223
TOTAL BASEMENT	3824
GARAGE	1312

General Notes

No.	Revision/Issue	Date

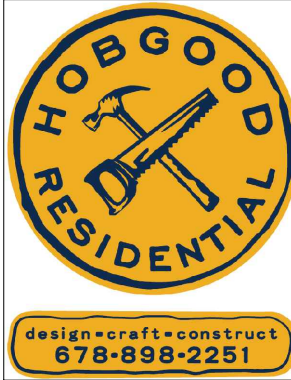

design+craft+construct
678-898-2251

Project Name and Address

Scott & Cynthia Holmes
7025 Deaton Henry Rd.
Flowery Branch, GA,
30542

Project	NEW BUILD	Sheet
Date	13-OCT-25	A2.00
Scale	3/16" = 1'	